


Burial Depth: Max burial depth of 2 metre over top of tank lid away from vehicular travel.

Mix Design Sulphate resistant concrete. Water/Cement ratio .45 or less. Strength: 32-35 mPa @ 28 days  
Air Entrainment: 5-7 %  
Steel to CSA CAN A23.1  
CPA certified-meets CSA B66

Joints: Joint between top and bottom halves are sealed with 1" butyl sealant tape in centre of keyway assembled at factory

Sides / Bottom: tufstrand fibre reinforcement dosed at 3kg/m3  
Top: 10m and 15m rebar longitudinally max 10" ct, 1" cover  
10m rebar laterally max 12" ctc 1" cover

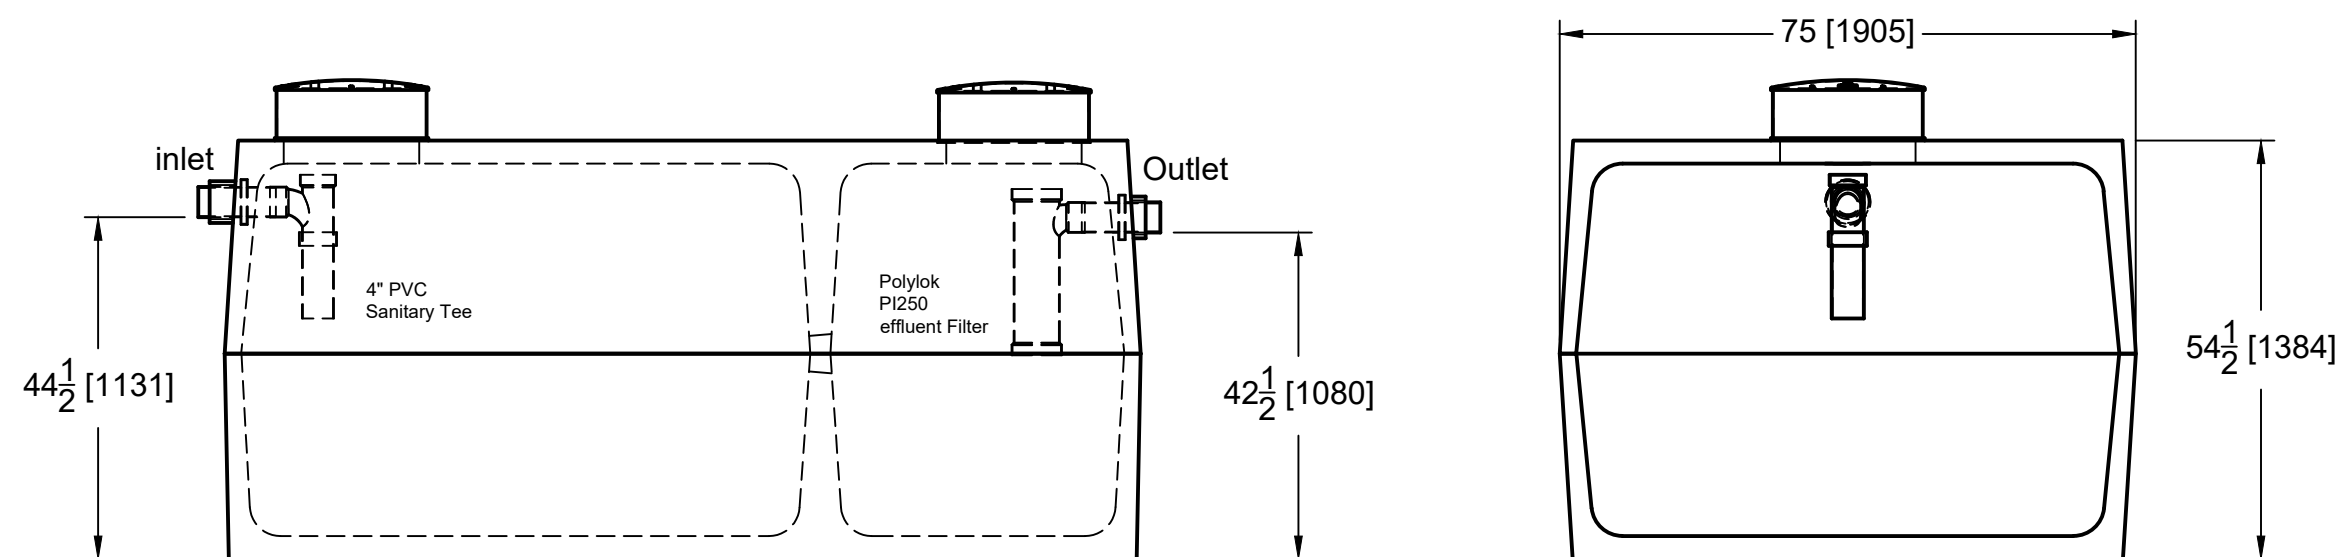

Top Weight  
2.7 tons

Bottom Weight  
3.1 tons

Assembled Weight  
5.8 tons

**4,680L (1035gal)**  
**Septic Tank**